


SAMPLE GRADING AND DRAINAGE PLAN

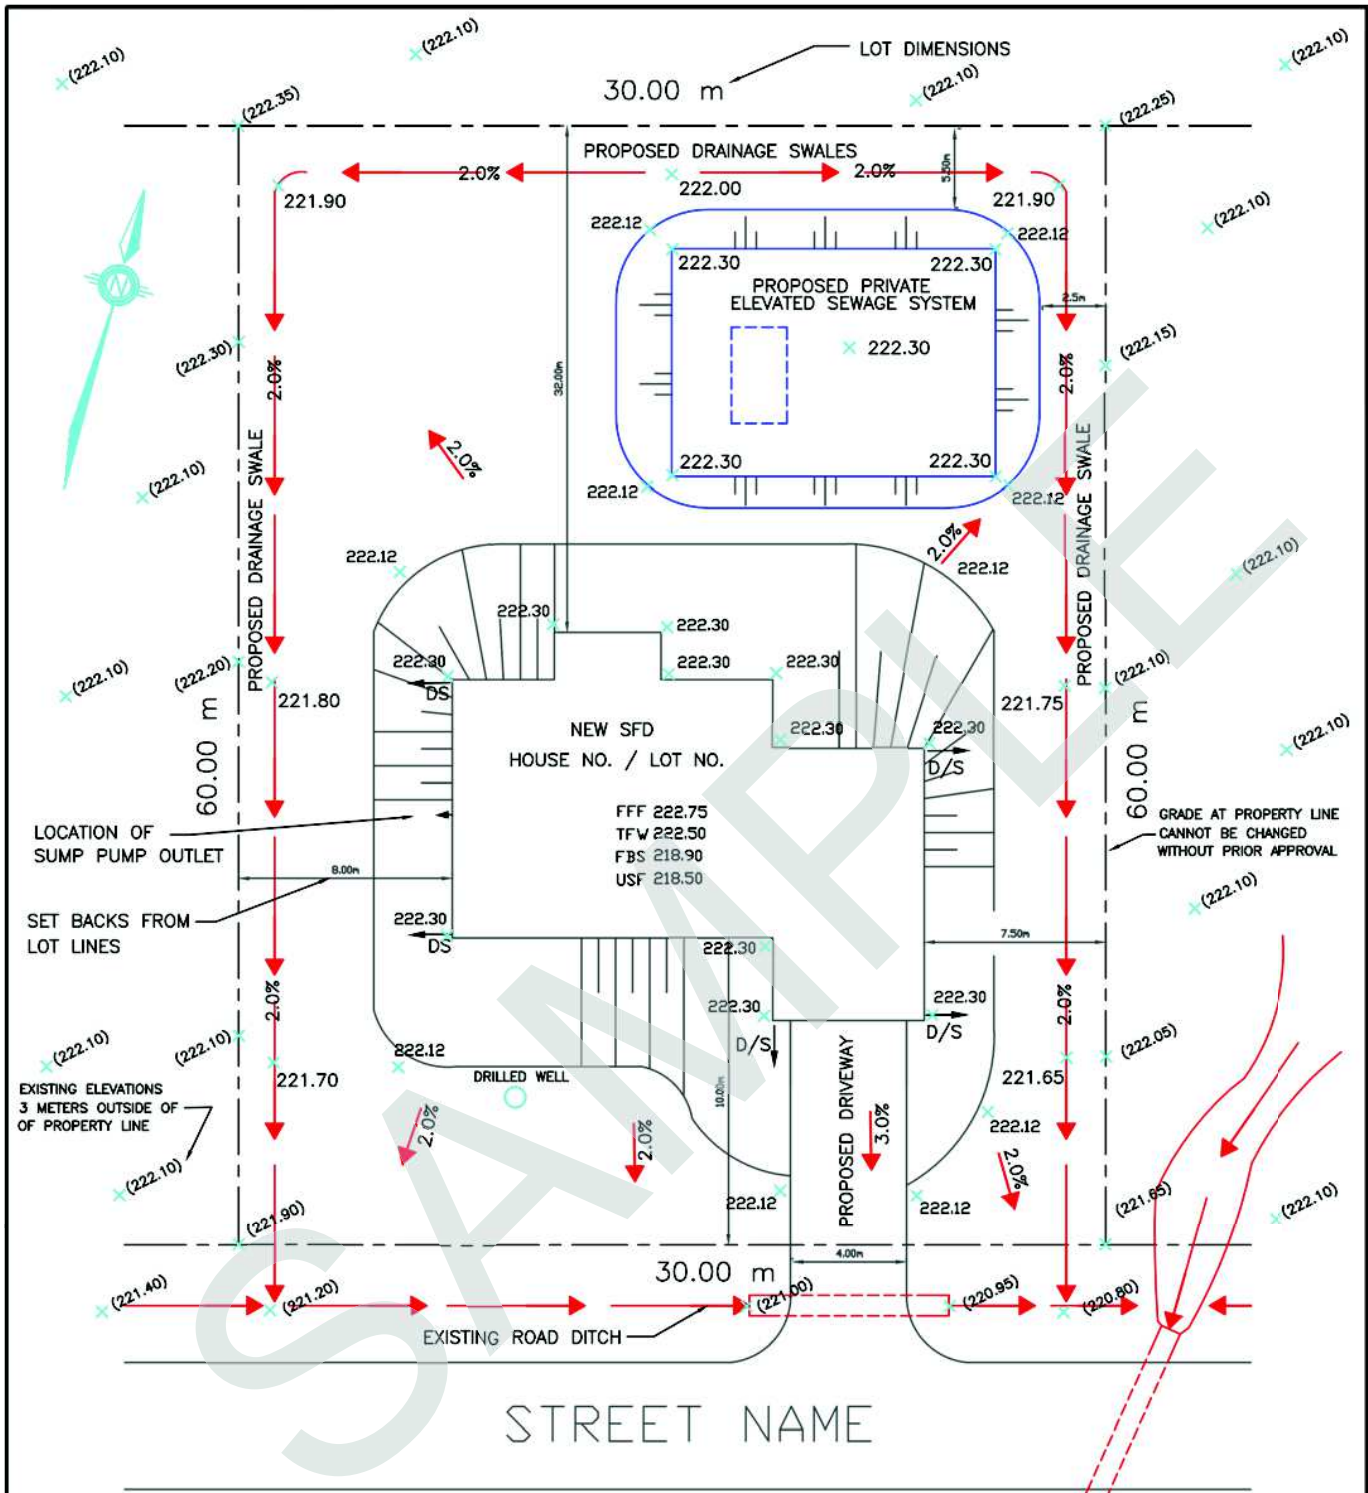

DEFINITIONS:


D/S - DOWNSPOUT LOCATIONS

SWALE - LONG NARROW EXCAVATION TO COLLECT SURFACE WATER AND DIRECT SAME TO ROAD DITCH OR APPROVED OUTLET

LEGEND

- (97.82) EXISTING GRADE
- 97.89 PROPOSED GRADE
- FFF FINISHED FIRST FLOOR
- TFW TOP OF FOUNDATION WALL
- FBS FINISHED BASEMENT SLAB
- USF UNDERSIDE OF FOOTINGS
- DS DOWNSPOUT LOCATION

DRAWING SIZE TO BE 11" X 17"

 TOWN OF GEORGINA ENGINEERING		SAMPLE LOT GRADING DRAWING	
		DATE: JANUARY 2016	SCALE: N.T.S.
DRAWN BY: B.L.A./MD		LG1	
CHECKED BY: M.E.B.			
CAD FILE: INFILLrural.DWG			