

THE CORPORATION OF THE TOWN OF GEORGINA NOTICE OF COMPLETE APPLICATION AND PUBLIC MEETING

YOU ARE INVITED to attend a Public Meeting on:

July 30, 2025 at 7:00 p.m.

The meeting will be held in a hybrid format (digitally and in-person)
In-person attendance: Council Chambers at 26557 Civic Centre Road, Keswick
Digital viewing: Georgina.ca/CouncilAgenda
In-person, digital or phone participation: Contact Clerks@georgina.ca

Please note that this application, along with other matters, will be dealt with in the order that they appear on the agenda or as Council may determine.

The Town of Georgina received the following application(s) pursuant to the Planning Act.

ADDRESS: 2028 Metro Road North

DESCRIPTION: Part of Lot 19, Concession 9 (N.G.), Part of Lot 1, Plan 247


WARD COUNCILLOR: Ward 4 (Councillor Dale Genge)
FILE NUMBER: OPA-2025-0001 and ZBA-2025-0004

Official Plan and Zoning Bylaw Amendment applications have been submitted by Michael Smith Planning Consultants; Development Coordinators Ltd. on behalf of Sandgate Women's Shelter of York Region to facilitate the development of a transitional housing multi-unit building that will contain 10 dwelling units on the lands.

The Official Plan Amendment proposes to amend the current Stable Residential Area Designation to permit special needs housing that accommodates more than 8 occupants and is located within 400 metres of other properties that contain special needs housing. The Zoning Bylaw Amendment proposes to rezone the lands from "Residential (R) zone" under Zoning Bylaw 500, as amended to "Site-Specific Low Density Urban Residential (R1-xx) zone" to facilitate the proposed development.

The proposed development concept plan is attached to this notice.

Town Files: OPA-2025-001 and ZBA-2025-0004. Direct inquiries to Brittany Dobrindt, Planner II, at ext. 2442 or bdobrindt@georgina.ca. Please reference the File Number in all communications.

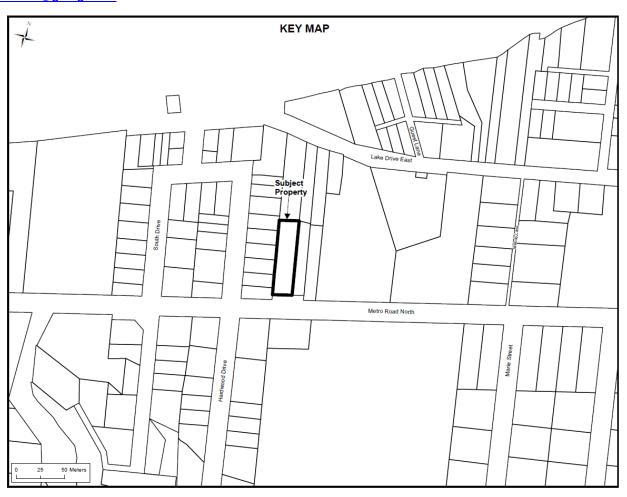



ADDITIONAL INFORMATION:

Information and material related to the application(s) is available upon request. For more information about this matter, including information appeal rights, contact the above-noted planner.

The staff report to be considered by Council will be available on July 24, 2025 upon request from the above-noted planner or online within the full Council Agenda at: Georgina.ca/CouncilAgenda

If you wish to be notified of the decision of the Town of Georgina on the proposed applications, you must submit a Request to Notified form to the above-noted planner.

The Council meeting will be held in a hybrid format (digitally and in-person). Attendance is possible digitally, via phone or in-person.

If you want to provide comment in-person, by phone or digitally, submit a Request to Speak form to the Town Clerk (<u>clerks@georgina.ca</u>) via email, mail or in-person no later than noon on the last business day before the meeting to pre-register. Participation instructions will be provided. Provide speaker notes and/or written questions for Council with the form.

Both the Request to be Notified and Request to Speak forms are available at: Georgina.ca/participate


PROVIDING COMMENT:

Any person may make written or verbal comment on the application(s). Send written comments to the above-noted planner. Include your name, phone number, and address for contact purposes.

- i) Any person may attend the meeting and/or make written or verbal representation either in support of or in opposition to the applications. Written comments should be emailed/mailed to the Planner noted above. Please ensure you include your name and address so that you may be contacted if necessary and include your acknowledgement regarding the collection of personal information as noted below.
- ii) If a person or public body would otherwise have an ability to appeal the decision of the Town of Georgina to the Ontario Land Tribunal but the person or public body does not make oral submissions at a public meeting or make written submissions to the Town of Georgina before the proposed official plan amendment / zoning by-law amendment are adopted, the person or public body is not entitled to appeal the decision.
- iii) If a person or public body does not make oral submissions at a public meeting, or make written submissions to the Town of Georgina before the proposed official plan amendment / zoning by-law amendment are adopted, the person or public body may not be added as a party to the hearing of an appeal before the Ontario Land Tribunal unless, in the opinion of the Tribunal, there are reasonable grounds to do so.

NOTICE OF COLLECTION OF PERSONAL INFORMATION:

Personal information collected in response to this planning notice or in relation to this application will be used to assist Town Staff and Council to process the applications and make a decision on this matter. Such personal information is collected under the authority of the *Municipal Act*, the *Municipal Freedom of Information and Protection of Privacy Act*, the *Planning Act*, and all other relevant legislation, and will become part of the public record, may be viewed by the general public, and may be published in a Planning Report and Council Agenda. Questions about this collection may be directed to the Town Clerk, Rachel Dillabough, at 905-476-4305, ext. 2223, or by email to <a href="relation to this application will be used to assist Town Staff and Council to process the application on this matter. Such personal information will be used to application to the process the application on this matter. Such personal information is collected under the process the application on this matter. Such personal information is collected under the process the application of the process the process the process that the proce

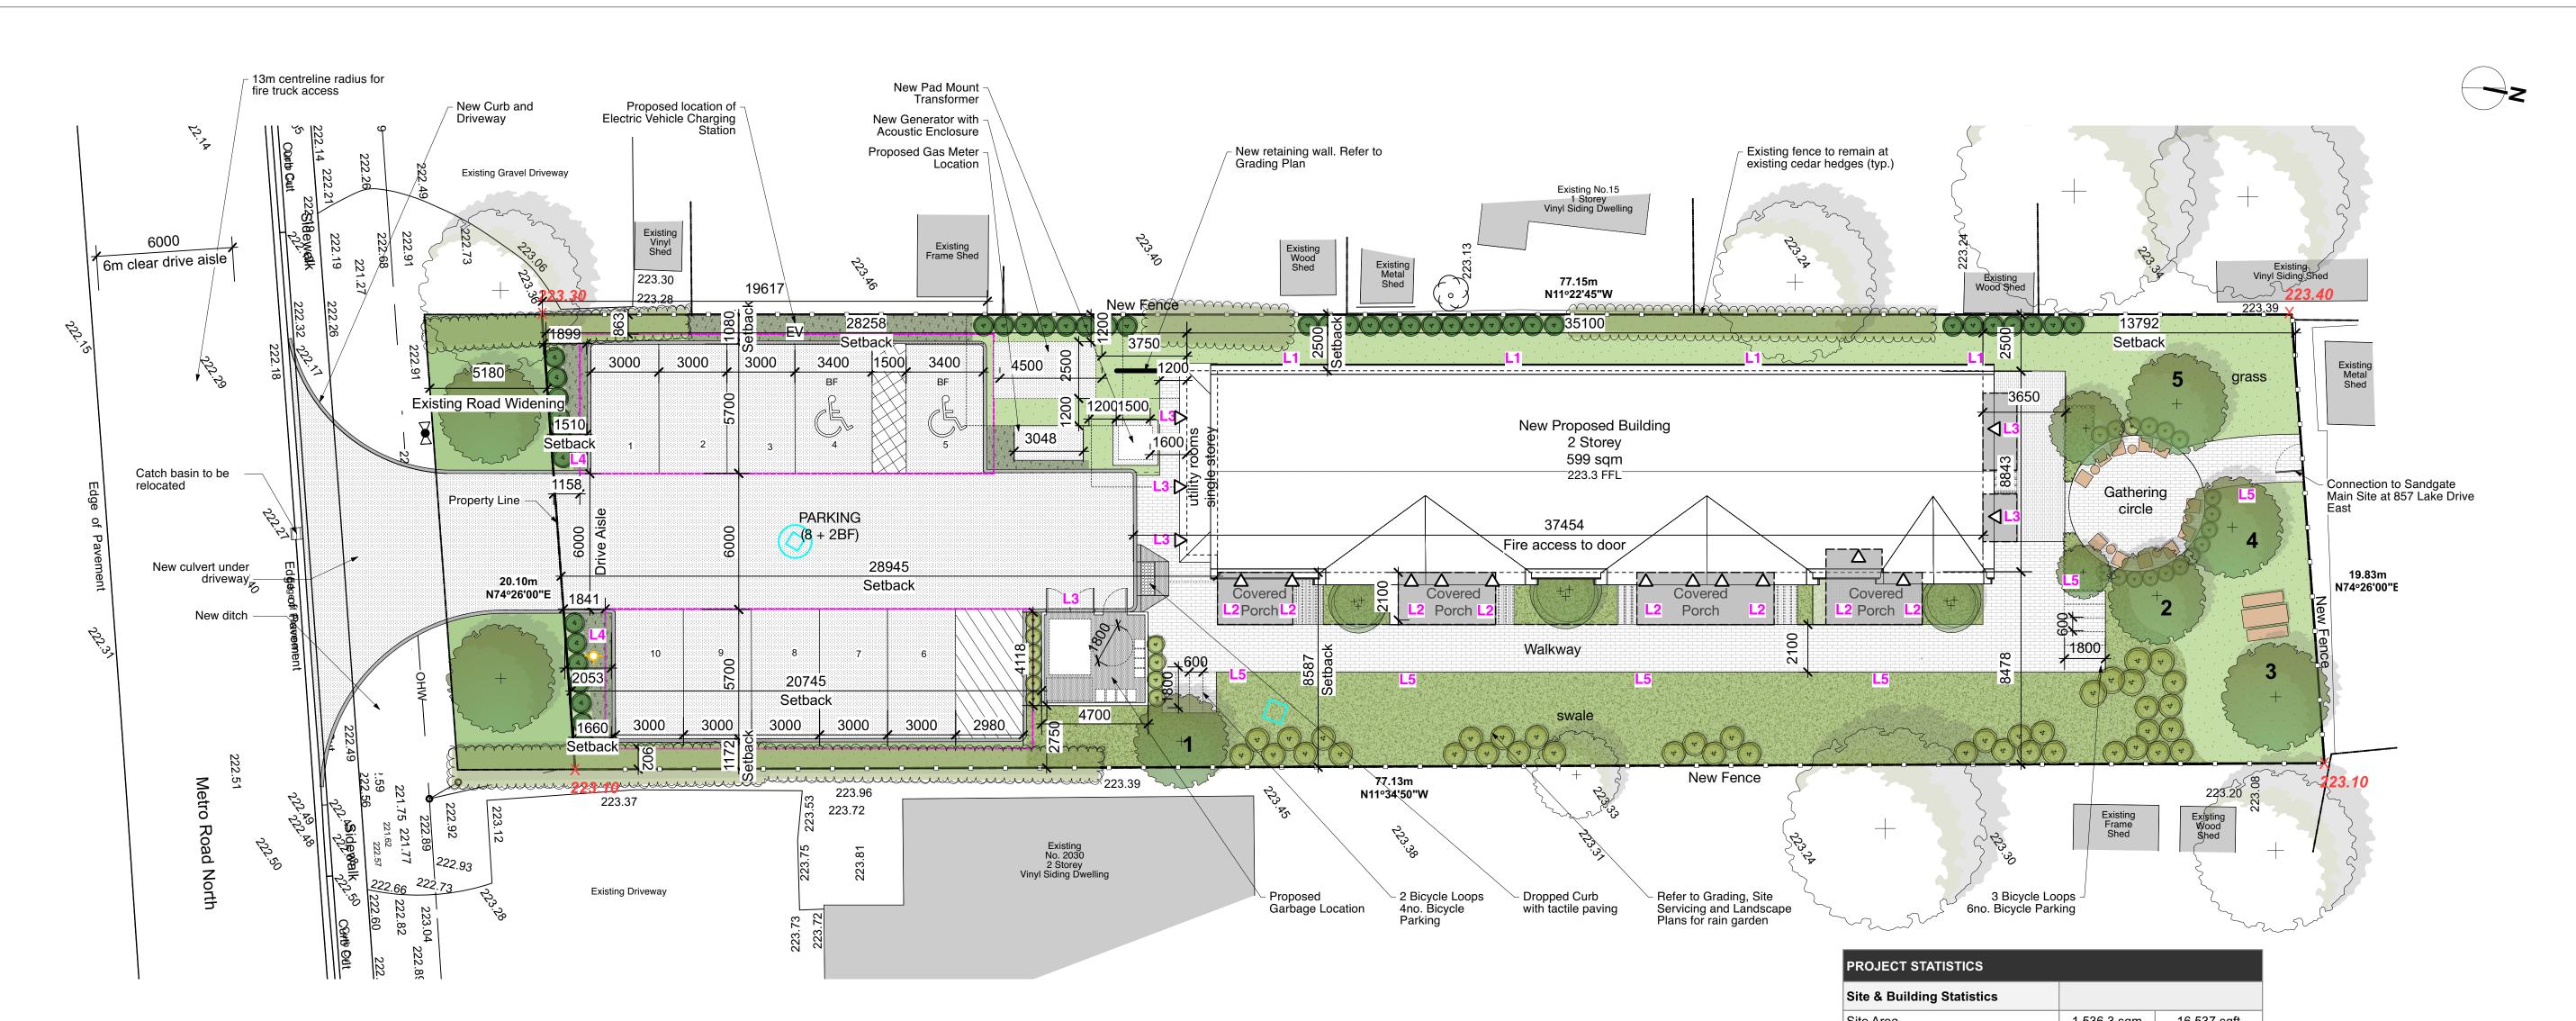

1,536.3 sqm	16,537 sqf
8.9 m	29 ft
	3,283 sqft
	415 sqft
	2,454 sqft
	7%
3	7 70
40.7	4F #
	45 ft
	28 ft
	95 ft
2.5 m	8 ft
305.0 sqm	3,283 sqft
294.0 sqm	3,165 sqft
599.0 sqm	6,448 sqft
0.39	
Count	Ratio
4	40%
3	30%
7	70%
1	10%
1	10%
1	10%
3	30%
10	100%
Count	Ratio
4	40%
6	60%
	100%
50.0 sqm	538 sqft
·	•
19 0 sam	205 sqft
	118 sqft
	43 sqft
	50 sqft
	55 541t
	415 saft
38.6 sqm	415 sqft
38.6 sqm	415 sqft 4,984 sqft
	_
38.6 sqm 463.0 sqm	4,984 sqft
38.6 sqm 463.0 sqm 250.0 sqm	4,984 sqft 2,691 sqft
38.6 sqm 463.0 sqm 250.0 sqm 479.7 sqm	4,984 sqft 2,691 sqft 5,163 sqft
38.6 sqm 463.0 sqm 250.0 sqm	4,984 sqft 2,691 sqft
38.6 sqm 463.0 sqm 250.0 sqm 479.7 sqm 729.7 sqm	4,984 sqft 2,691 sqft 5,163 sqft
38.6 sqm 463.0 sqm 250.0 sqm 479.7 sqm 729.7 sqm 35%	4,984 sqft 2,691 sqft 5,163 sqft
38.6 sqm 463.0 sqm 250.0 sqm 479.7 sqm 729.7 sqm 35%	4,984 sqft 2,691 sqft 5,163 sqft
38.6 sqm 463.0 sqm 250.0 sqm 479.7 sqm 729.7 sqm 35%	4,984 sqft 2,691 sqft 5,163 sqft
38.6 sqm 463.0 sqm 250.0 sqm 479.7 sqm 729.7 sqm 35%	4,984 sqff 2,691 sqff 5,163 sqff
	8.9 m 305.0 sqm 38.6 sqm 228.0 sqm 3

Total Bicycle Parking Spaces

7	Issued for Accessibility Audit	2025-05-06
6	Issued for Class B Costing	2025-04-07
5	Issued for OPA/ZBA	2025-04-04
4	Updated roof & trellis system	2025-03-28
3	Issued for Consultant Coordination	2025-03-26
2	Issued for Energy Modelling	2025-03-24
1	Issued for Consultant Coordination	2025-03-13
No	Issuance	Date


Contractor must verify all dimensions on the job & report any discrepancy to the architect before proceeding with the work. All drawings & specifications are instruments of service & the property of the architect & must be returned upon completion of the work. © 2019 Hilditch Architect Inc.

.

Hilditch Architect Inc.

401 Richmond Street West, Suite 139 Toronto, Ontario M5V 3A8 t: (416) 977-7877 f: (416) 977-8460 www.hilditch-architect.com



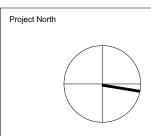

Project
Sandgate Women's Transitional Housing

Project Location
2028 Metro Road North, Sutton ON

Client

Sandgate Women's Shelter of York Region PO Box 248, Sutton West, ON L0E 1R0

Drawing Title:

Proposed Site Plan

	Date:	Feb 4, 2024	Drawn by LR	Checked by CH	Approved by XX
	Scale:	1:150	Sheet No AO_1		
	Project No:	2412			

